



EK ASSOCIATES LLC  
 FINBACK LANE  
 SITE SUMMARY & STREET ELEVATIONS  
 SITE SCALE: 1" = 120'-0"  
 ELEV. SCALE: 1" = 50'-0"  
 ELEVATION SEPARATION DISTANCES ARE  
 ESTIMATED AND FOR REFERENCE ONLY


MEERBERGEN DESIGNS  
 P.O. BOX 673  
 NANTUCKET, MA 02554  
 508.228.1388

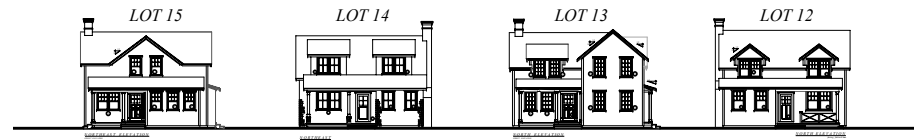

LEFT HAND SIDE OF STREET →

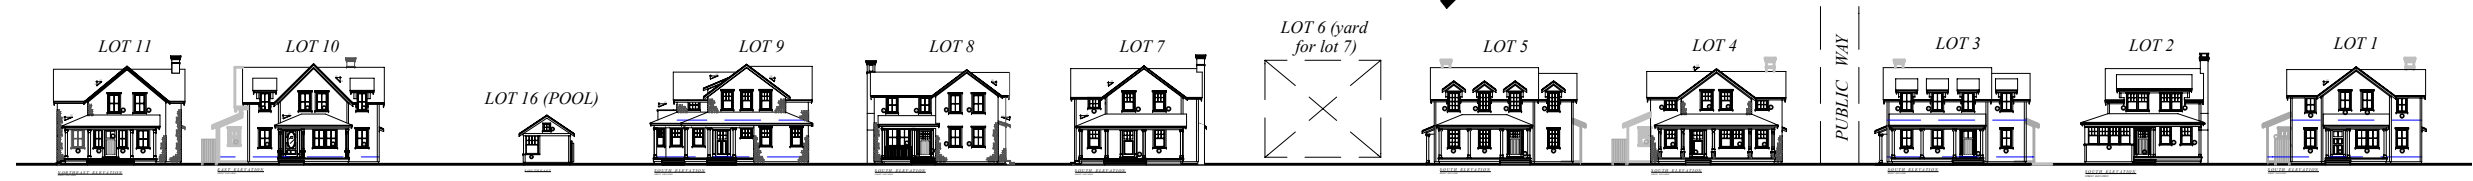

← RIGHT HAND SIDE OF STREET

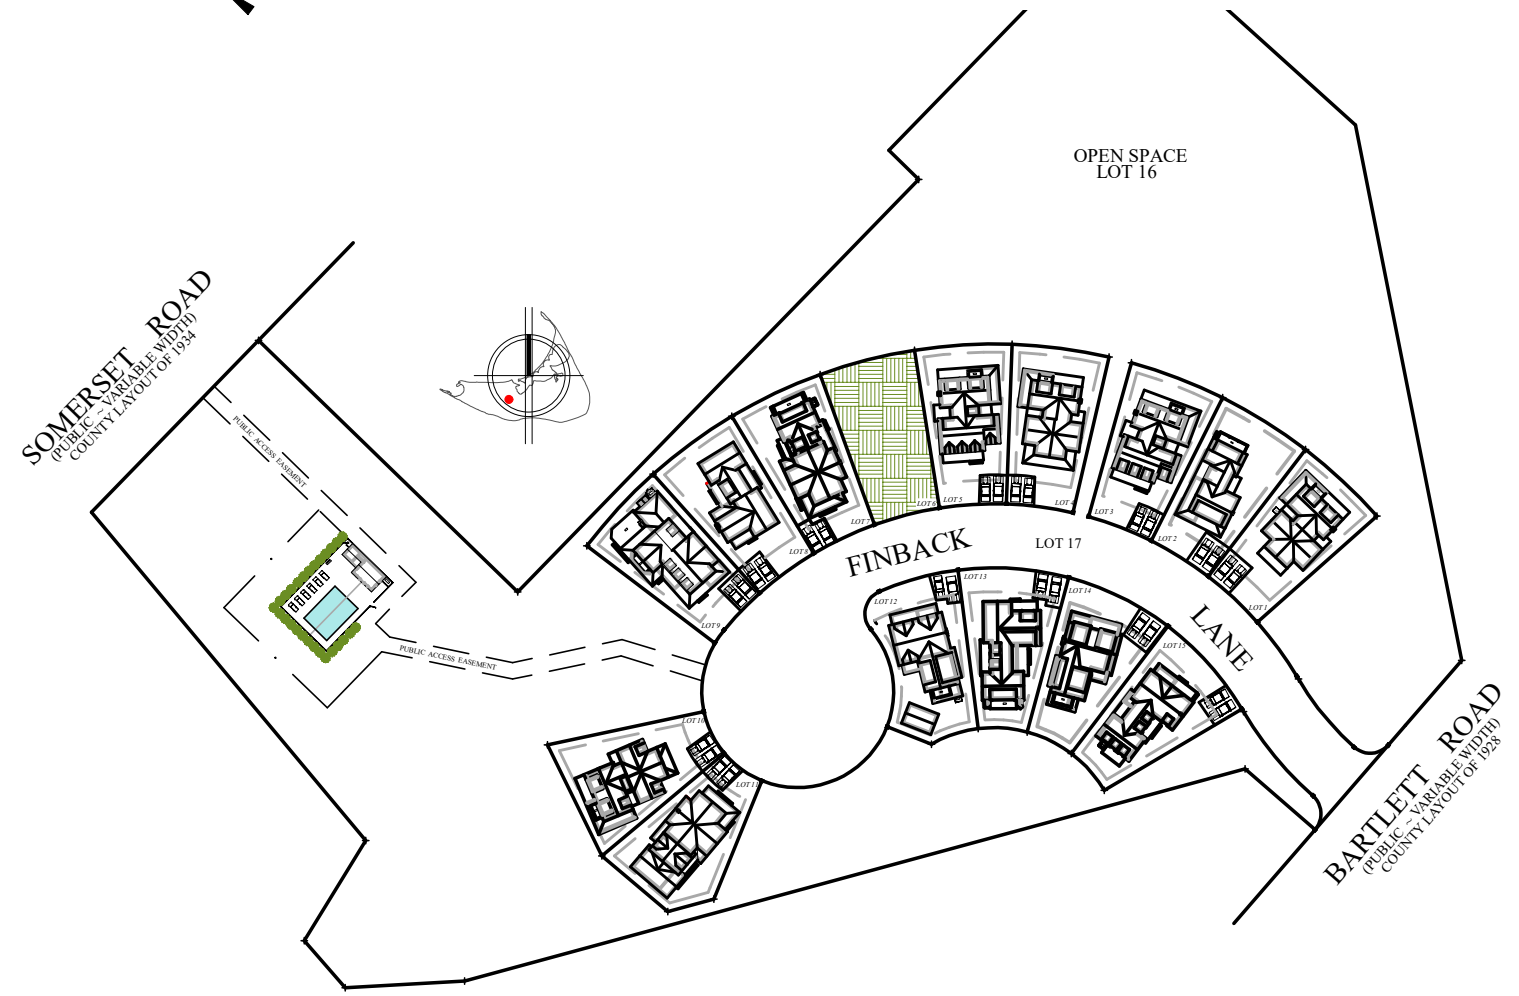

these designs are the property of  
 brook meerbergen designs and may  
 not be reproduced electronically  
 or in any other manner without the express  
 written consent of brook meerbergen.