
FLOOR
PLAN





FINBACK

The essence of Nantucket living


LOT
01

FIRST FLOOR

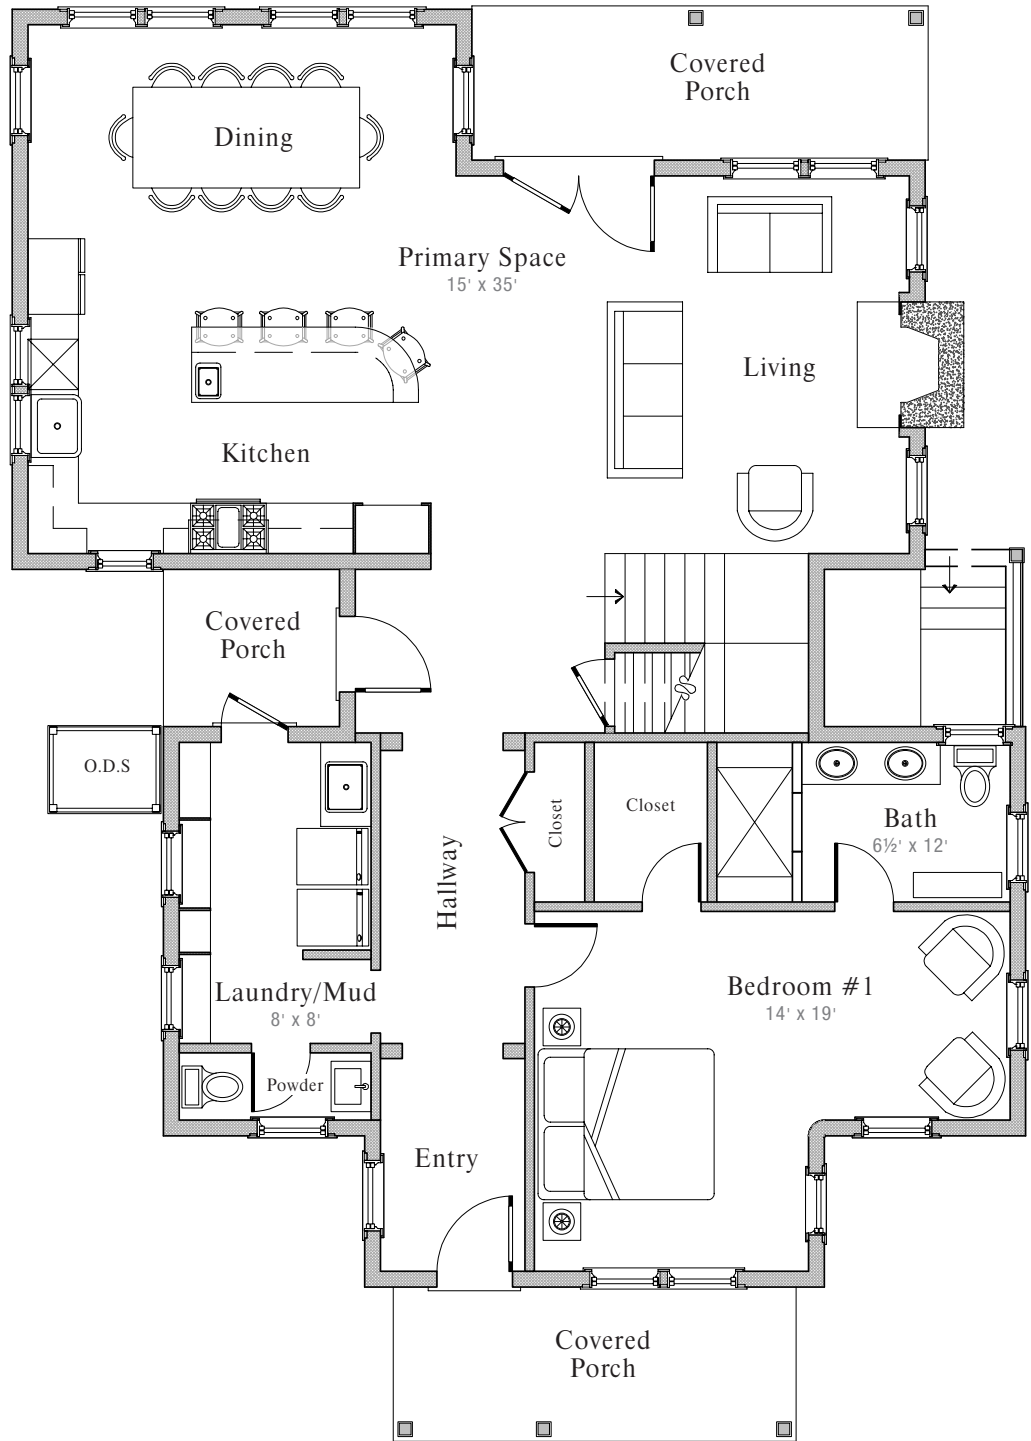


The dimensions, size, configuration and other information contained in this floor plan are meant to be illustrative only, are not to scale and are subject to change without notice.

SECOND FLOOR

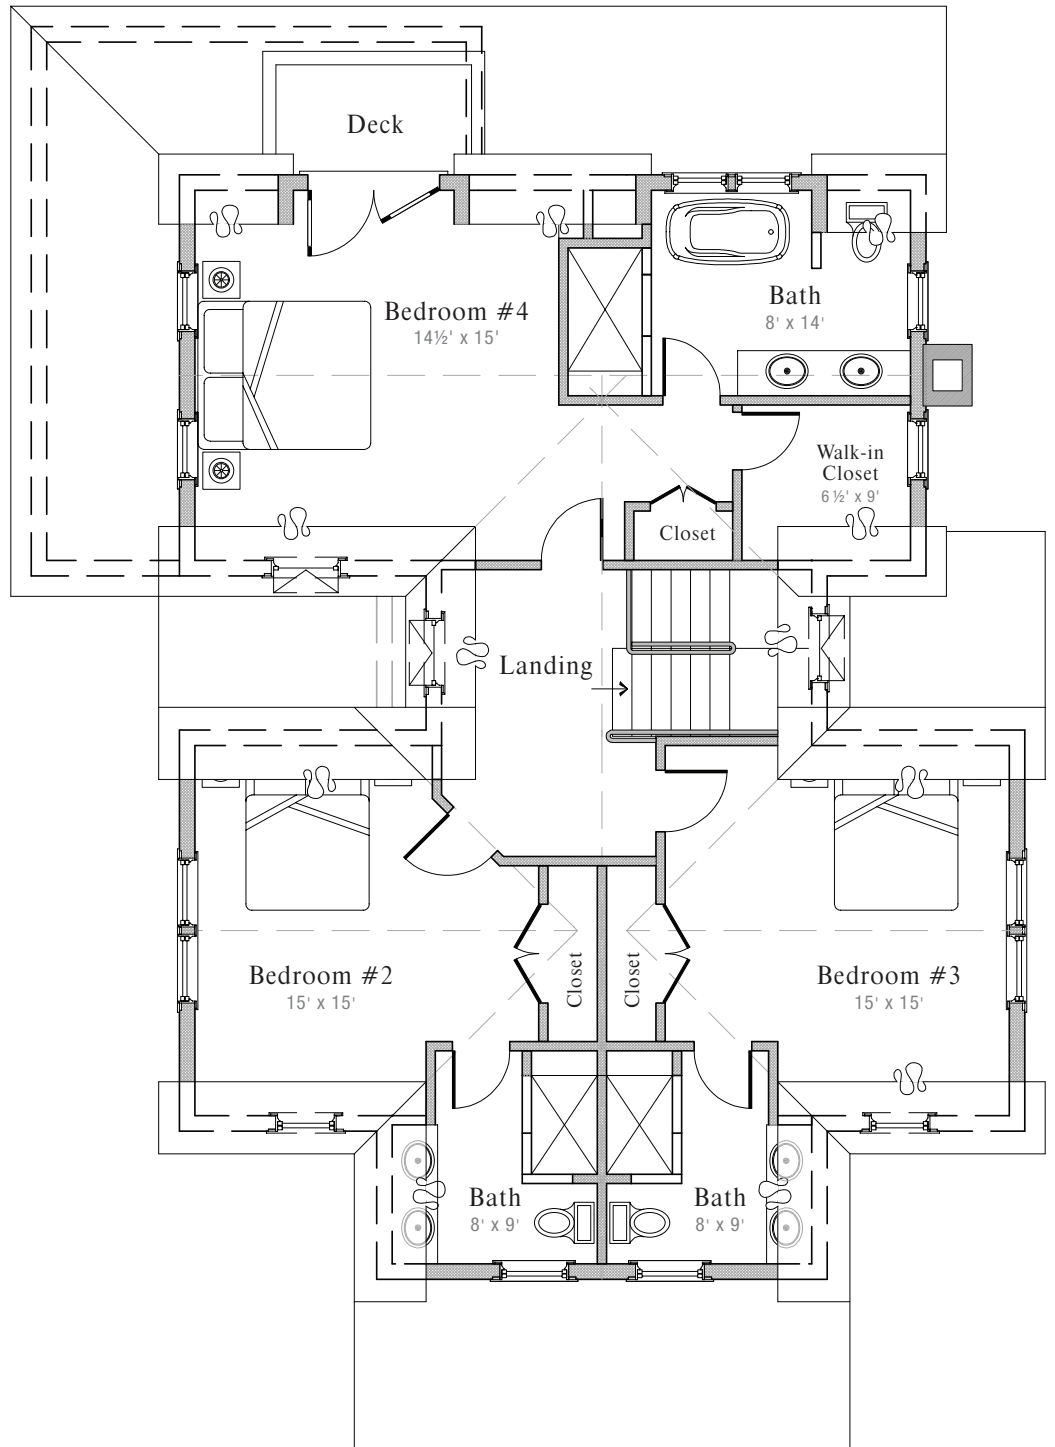

The dimensions, size, configuration and other information contained in this floor plan are meant to be illustrative only, are not to scale and are subject to change without notice.

BASEMENT

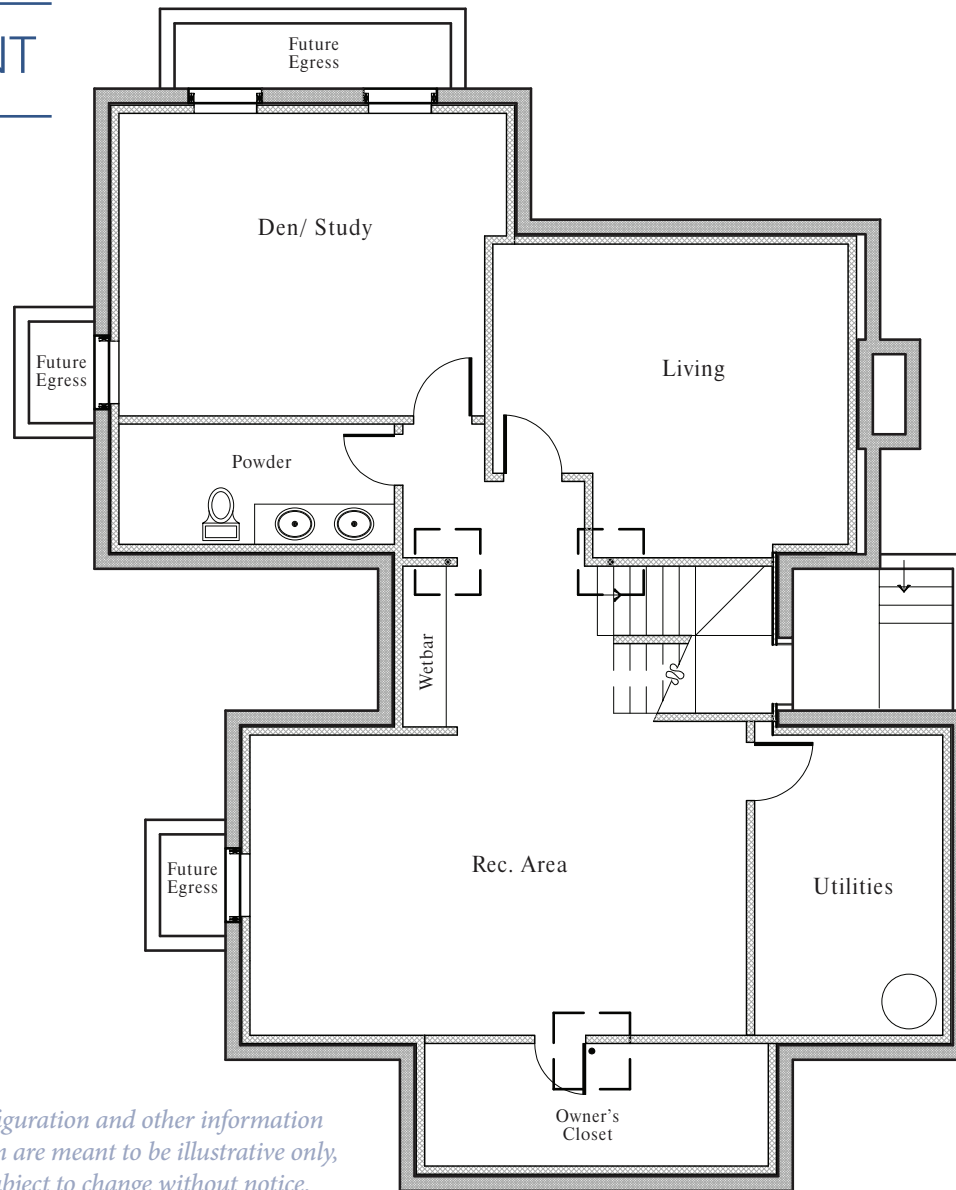

The dimensions, size, configuration and other information contained in this floor plan are meant to be illustrative only, are not to scale and are subject to change without notice.

Specifications & Features:

Custom-designed Nantucket-style homes
Hardwood flooring throughout each home
Designer kitchens by Nantucket Housefitters with granite countertops
Tiled bathrooms with designer fixtures throughout
Appliances include: Wolf® Range, Sub-Zero® Refrigerator, Bosch® Dishwasher
All bedrooms feature en-suite full bathrooms
Design and selections by Christopher Gibson of Christopher's Home Furnishings of Nantucket

Full working fireplaces
Custom trim and woodwork throughout
Andersen® 400 Series windows and doors
White cedar exterior with red cedar roof shingles
Professionally-landscaped and hardscaped with outdoor patios and outdoor showers
Two-zone forced hot air and two-zone air conditioning
2 x 6 Exterior framing and fully insulated for energy efficiency

LOT
01



NORTH ELEVATION



WEST ELEVATION

LOT
01



SOUTH ELEVATION



EAST ELEVATION