
FLOOR
PLAN





FINBACK

The essence of Nantucket living


LOT
04

FIRST FLOOR

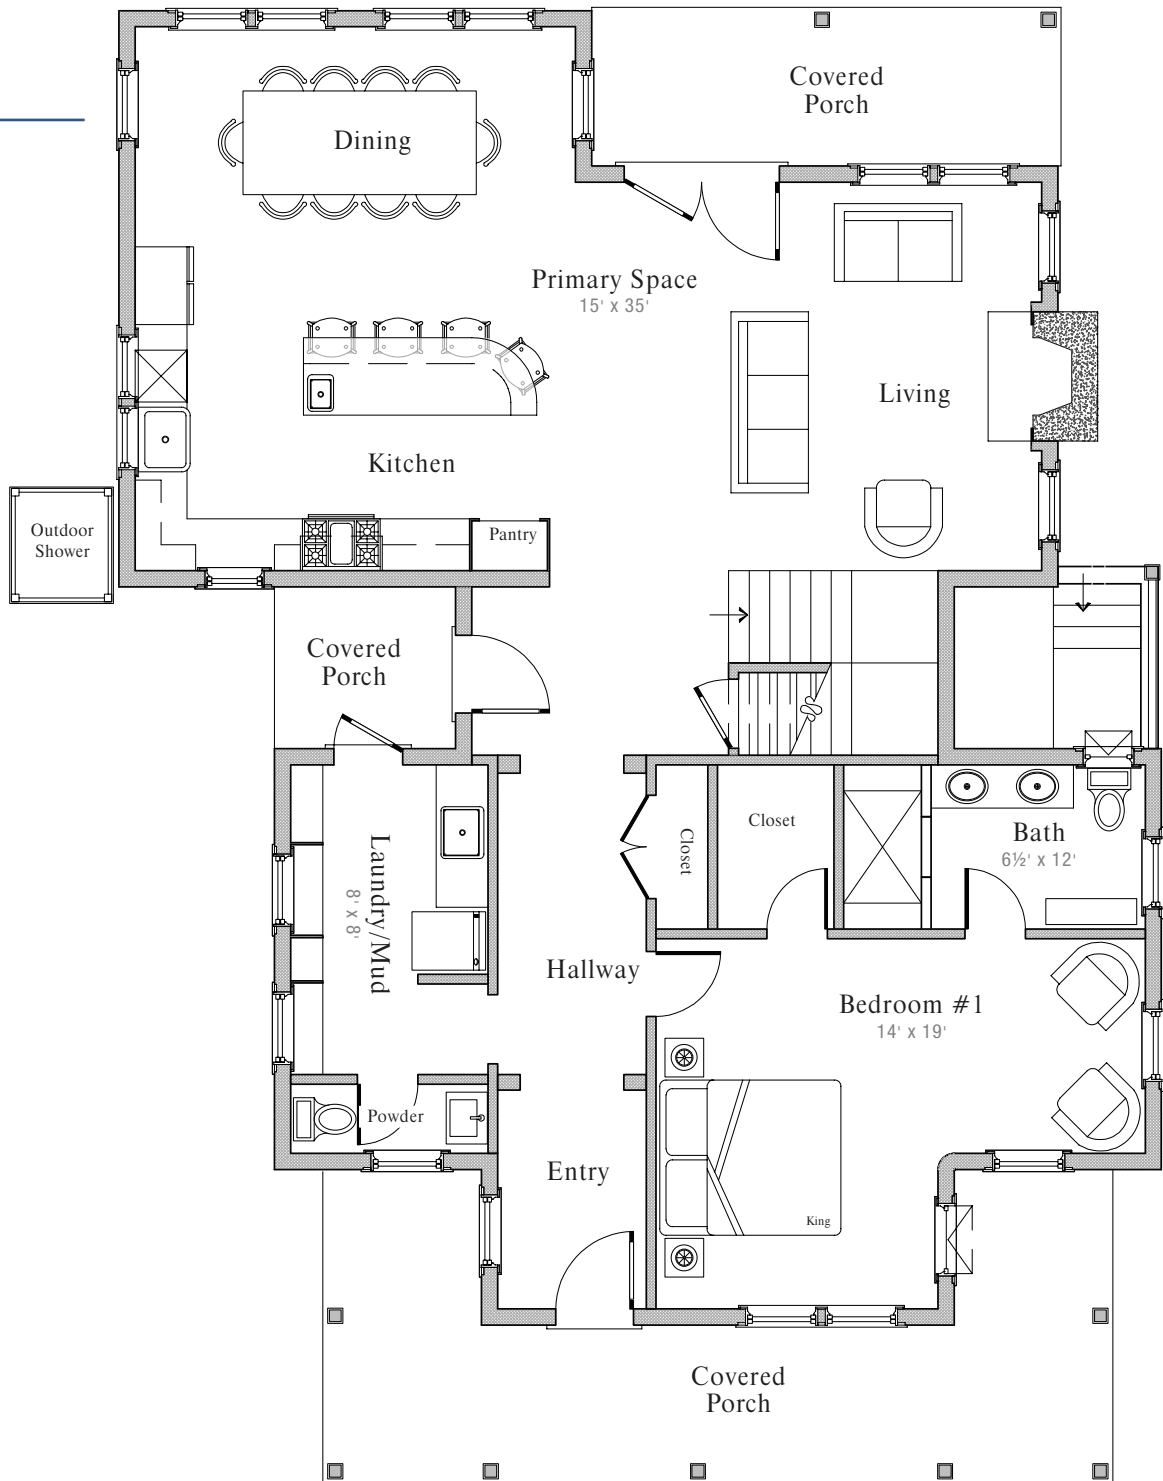


The dimensions, size, configuration and other information contained in this floor plan are meant to be illustrative only, are not to scale and are subject to change without notice.

SECOND FLOOR

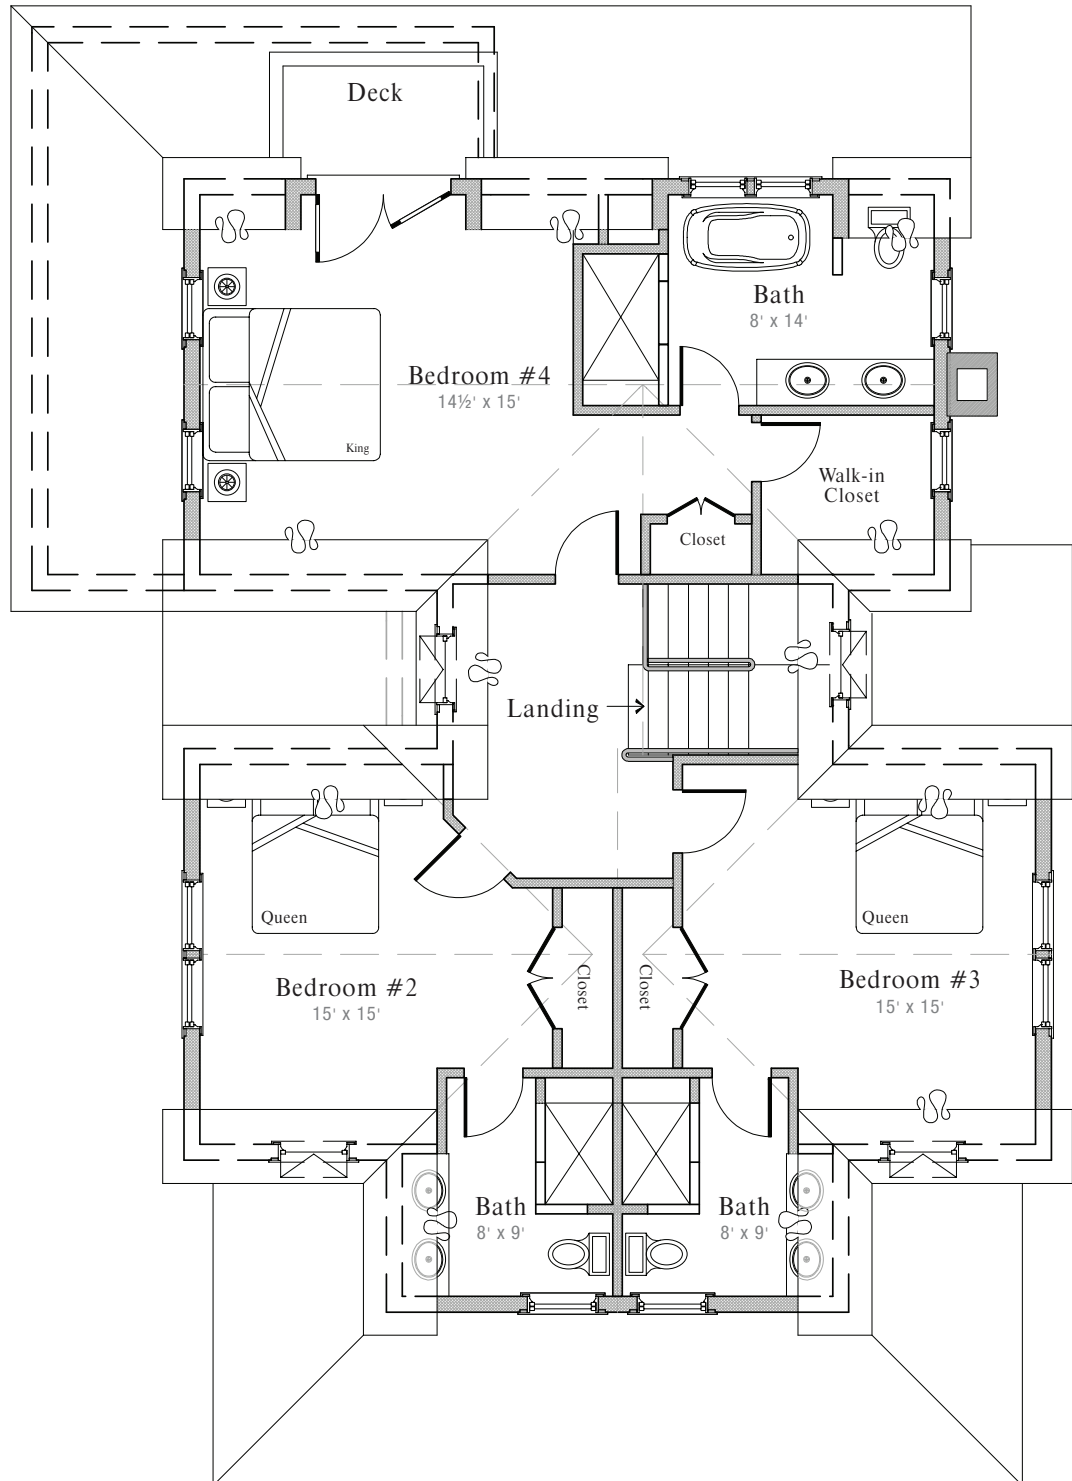

The dimensions, size, configuration and other information contained in this floor plan are meant to be illustrative only, are not to scale and are subject to change without notice.

BASEMENT

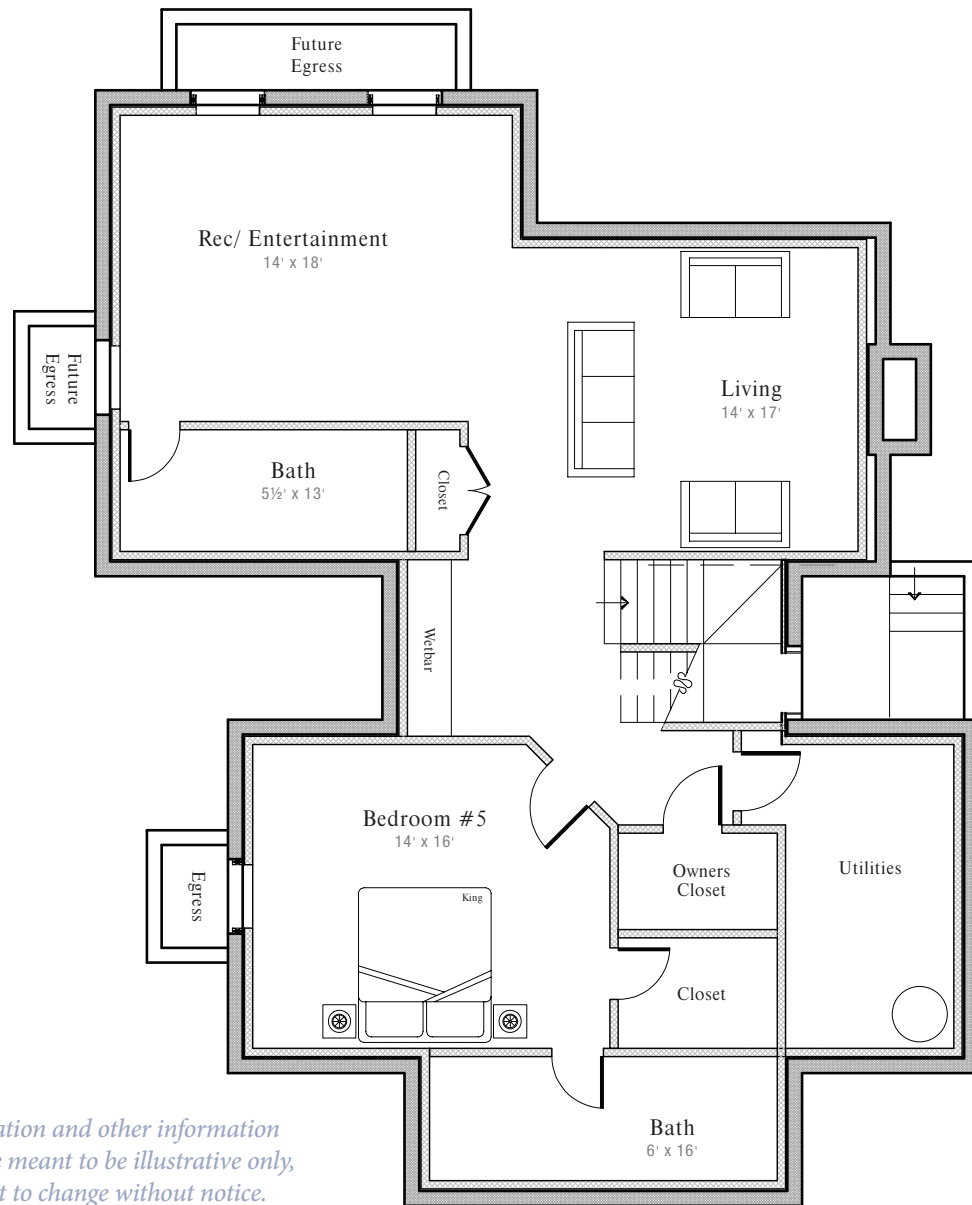

The dimensions, size, configuration and other information contained in this floor plan are meant to be illustrative only, are not to scale and are subject to change without notice.

Specifications & Features:

Custom-designed Nantucket-style homes
Hardwood flooring throughout each home
Custom kitchens with granite countertops
Tiled bathrooms with designer fixtures throughout
Appliances include: Wolf® Range, Sub-Zero® Refrigerator, Bosch® Dishwasher
All bedrooms feature en-suite full bathrooms
Full working fireplaces

Custom trim and woodwork throughout
Andersen® 400 Series windows and doors
White cedar exterior with red cedar roof shingles
Professionally-landscaped and hardscaped with outdoor patios and outdoor showers
Two-zone forced hot air and three-zone air conditioning
2 x 6 Exterior framing and fully insulated for energy efficiency

LOT
04



SOUTH ELEVATION



EAST ELEVATION

LOT
04



NORTH ELEVATION



WEST ELEVATION